


CFL SAMPLE PLAN SHEET

5/1/2006 3:28:46 PM N:\CFL-DPIT\Sample Plans\website\X-ML_Xsec\xss_4R_3.dgm

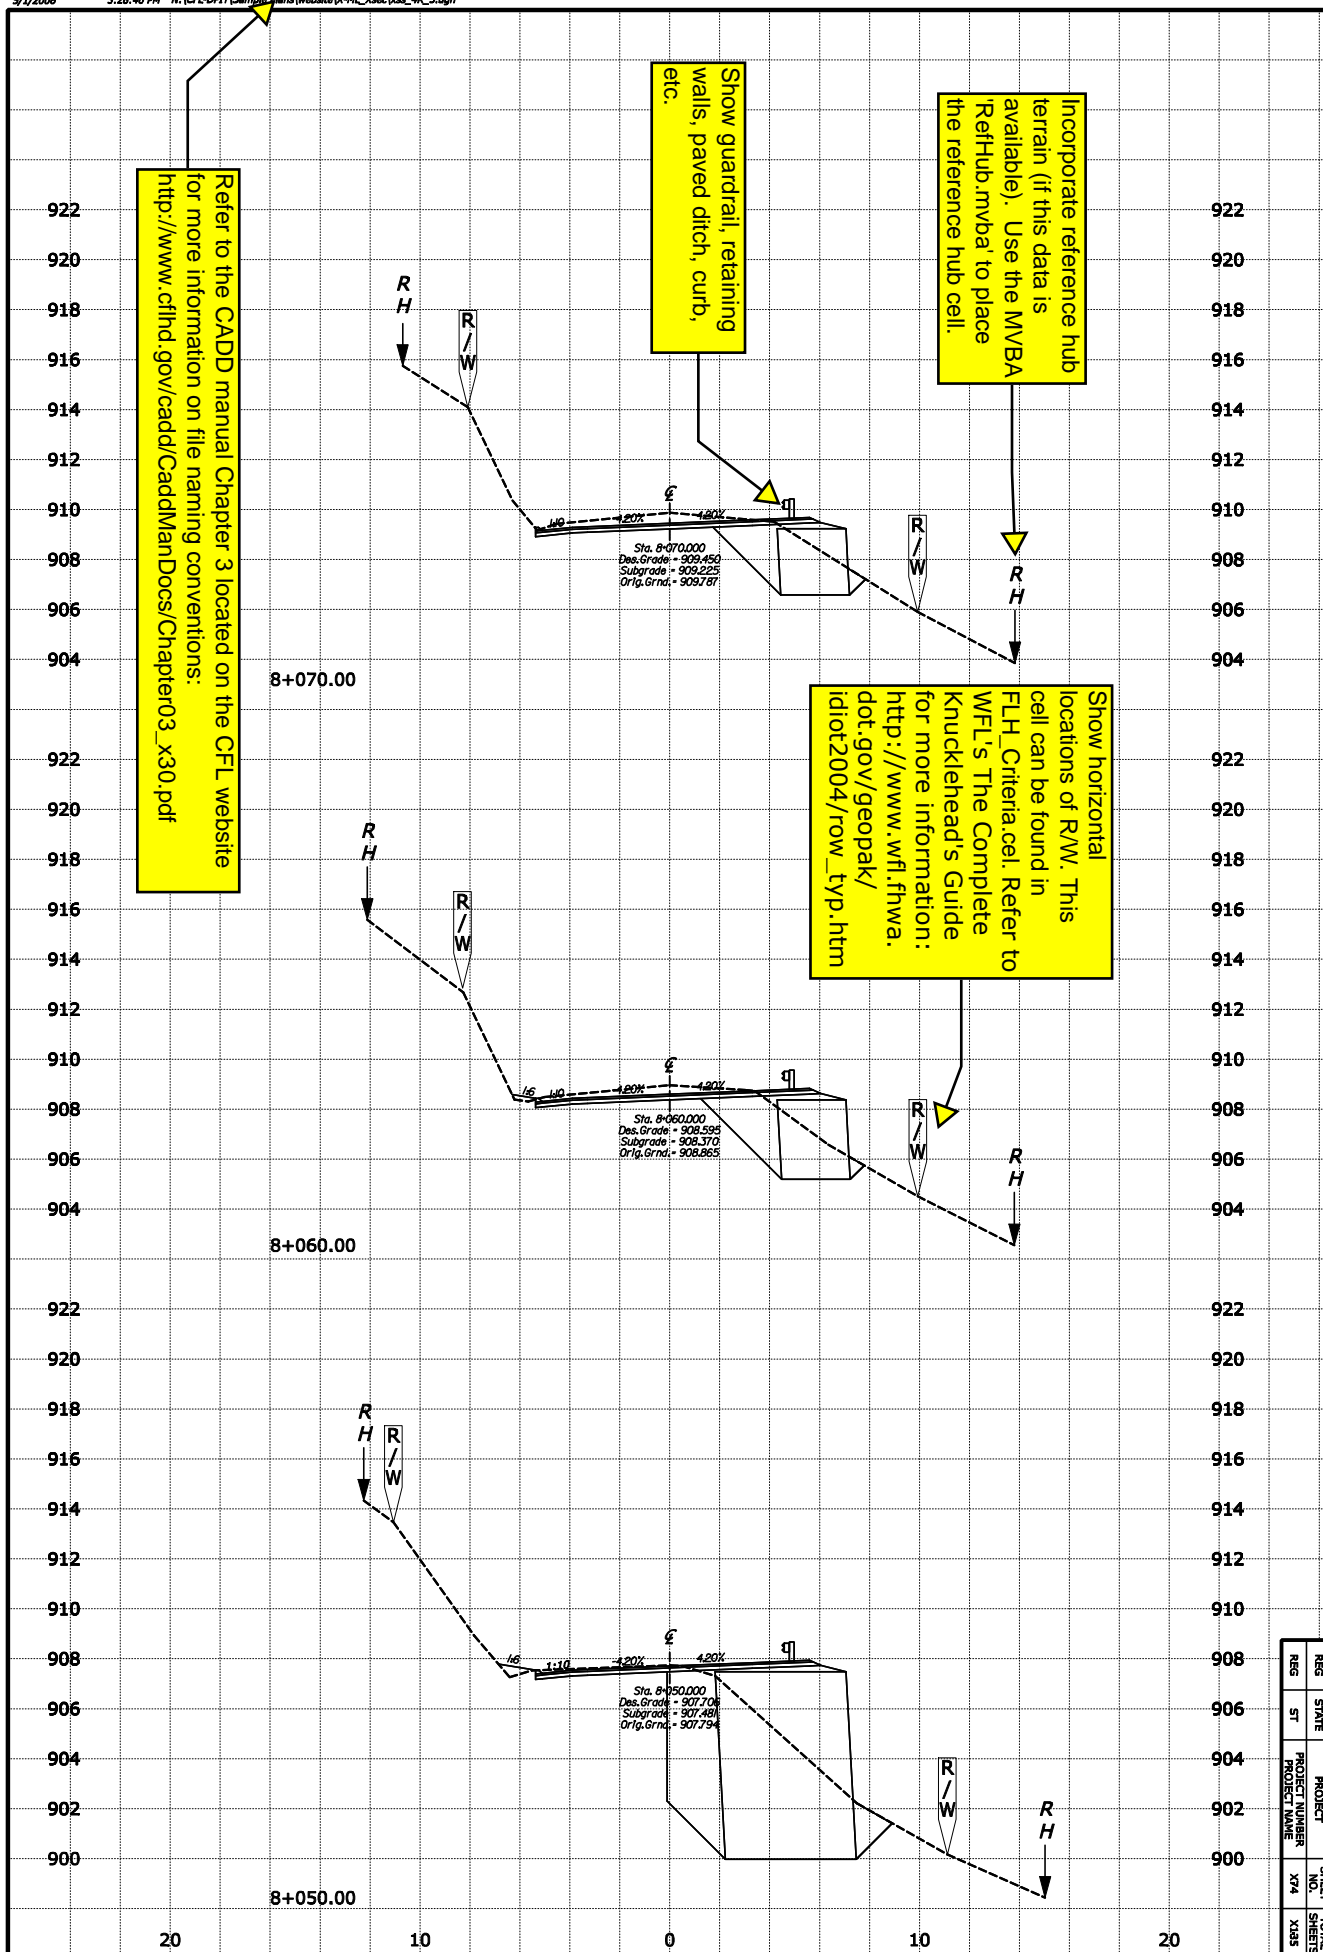

Refer to the CADD Manual Chapter 18 for procedures to develop the cross sections and create the cross section sheets:
http://www.cflind.gov/cadd/CaddManDocs/Chapter18_x30.pdf

REG	STATE	PROJECT	UNIT NO.	SHEETS
REG	ST	PROJECT NUMBER PROJECT NAME	X74	X135